




**CONCRETE R.O.W. (RIGHT OF WAY) PAVEMENT  
ACCESS LANE & ACCESS PLACE < 100m LONG**

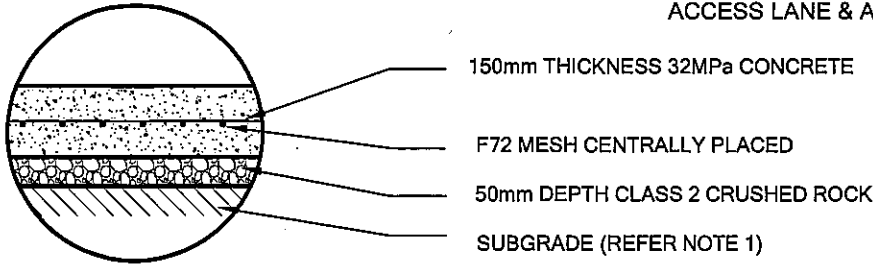


**220mm COMPACTED DEPTH PAVEMENT  
MINOR ACCESS ROADS - SERVICING UP TO 300 VPD**

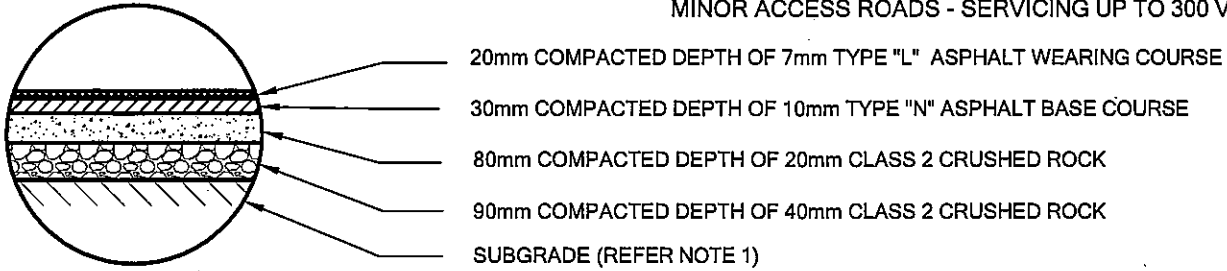


**300mm COMPACTED DEPTH PAVEMENT  
LOCAL ACCESS ROADS SERVICING UP TO 1200 VPD**

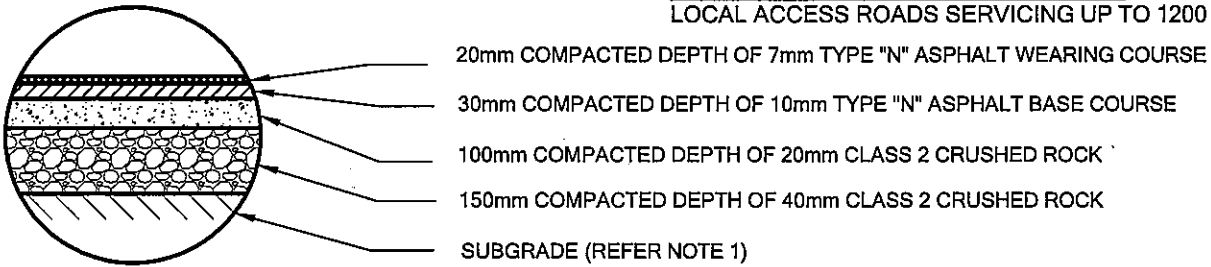

**340mm COMPACTED DEPTH PAVEMENT  
COLLECTOR ROADS SERVICING 1200 - 3000 VPD**

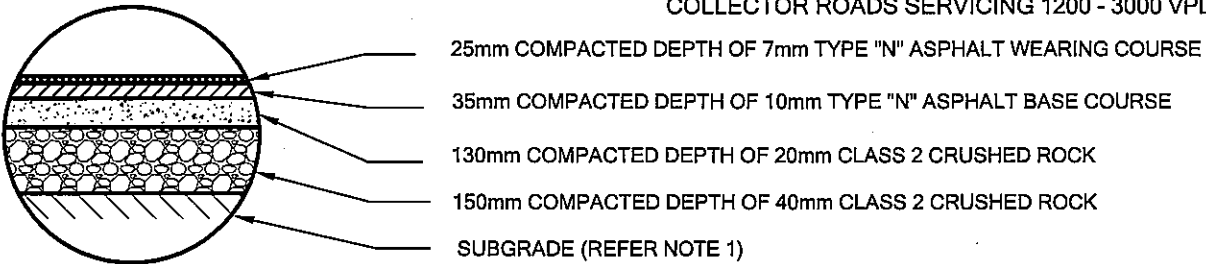
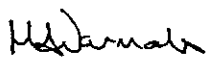


**340mm COMPACTED DEPTH "DEEP LIFT" ASPHALT PAVEMENT  
COLLECTOR ROADS SERVICING > 3000 VPD**

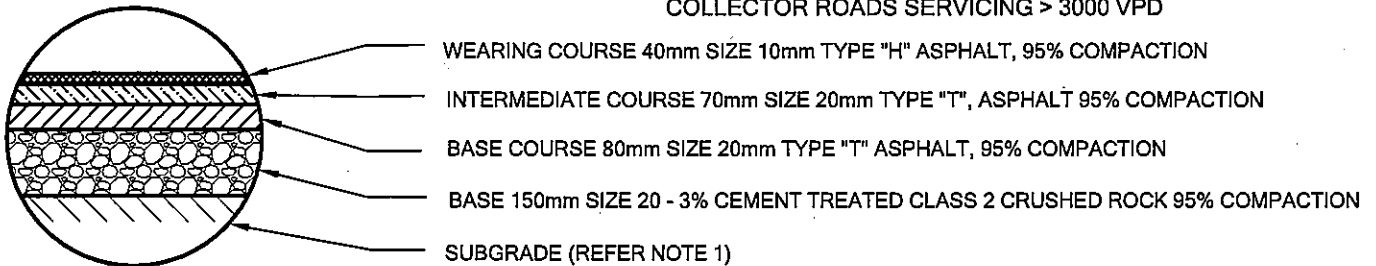

**NOTES:**

- FOR ALL NEW ROADS THE NATURAL SUBGRADE SHALL BE REQUIRED TO PASS TEST ROLLING AS PER SHIRE OF YARRA RANGES STANDARD SPECIFICATION FOR CIVIL WORKS
- VPD = VEHICLES PER DAY

AMENDMENTS	DATE		<p align="center"><b>PAVEMENT COMPOSITION</b></p> <p>MANAGER CIVIL DEVELOPMENT SERVICES</p> 	DRAWN BY: WDA
ORIGINAL - WDA	8/97			DATE: JULY '07
CREATED ADDITIONAL PAVEMENT COMPOSITION	19/12/03			SCALE: N.T.S.
CREATED ADDITIONAL PAVEMENT COMPOSITION	12/05			DRAWING NO.:
CORRECTION TO NOTE REFERENCES	7/07			SD / A2