


PAVEMENT WIDENING:

- 0-300mm: 5% STABILISED SAND WITH ASPHALT OVERLAY
- 300-1500mm: FULL DEPTH ASPHALT INFILL
- >1500mm: CRUSHED ROCK PAVEMENT WITH ADDITIONAL SUB-SURFACE DRAIN AT PAVEMENT JOIN

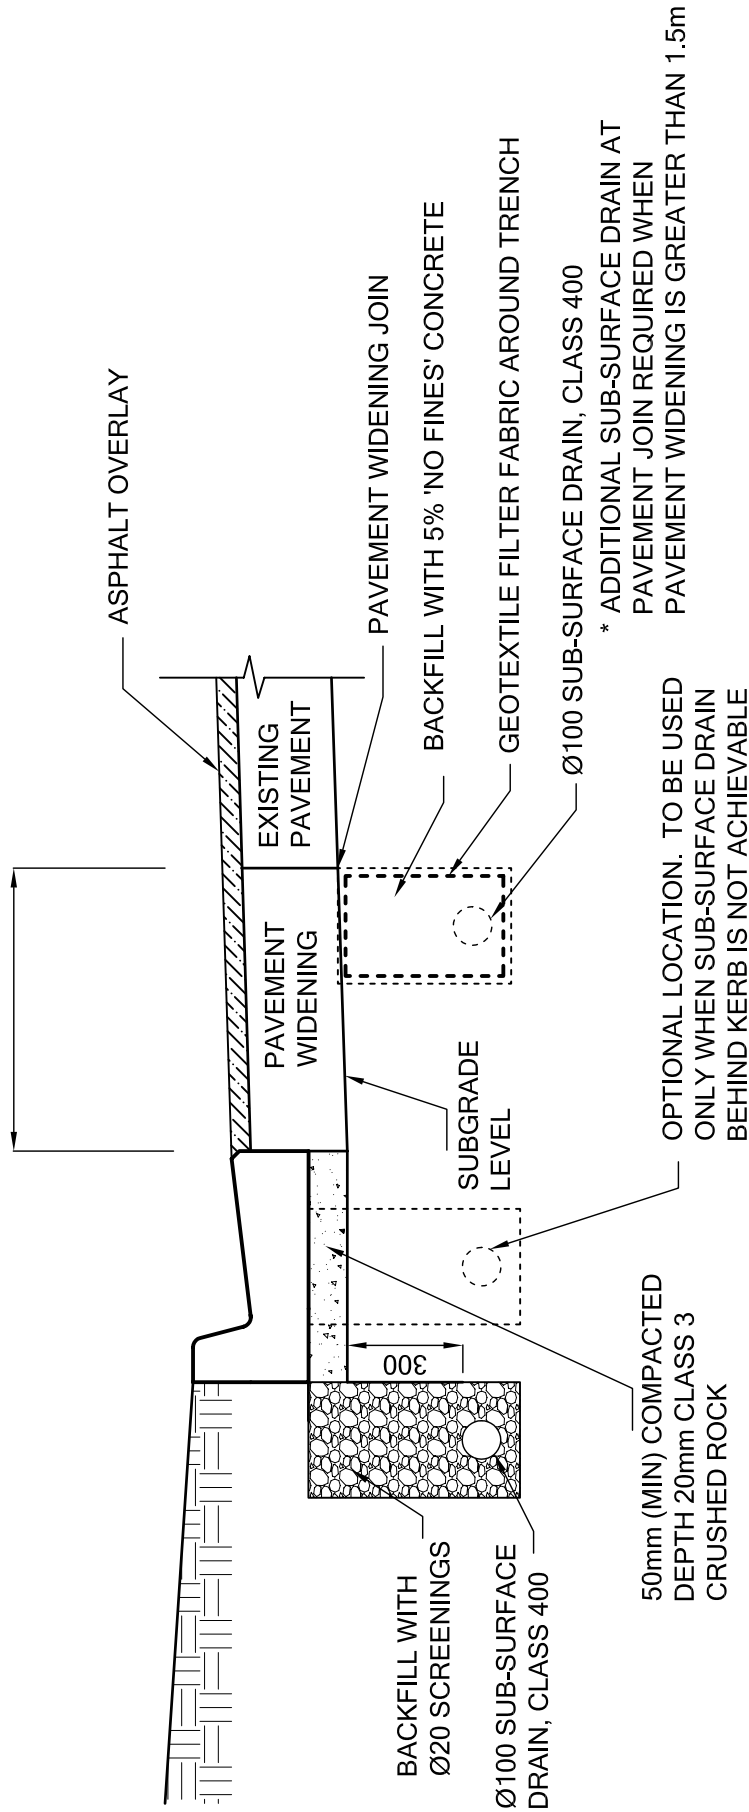

NOTES:

1. ALL DIMENSIONS ARE IN MILLIMETRES UNLESS STATED OTHERWISE

AMENDMENTS	DATE



**SUB-SURFACE DRAINAGE
(PAVEMENT WIDENING)**

MANAGER CIVIL DEVELOPMENT SERVICES

H. J. J. J.

DRAWN BY:	AC
DATE:	JAN '07
SCALE:	N.T.S.
DRAWING NO.:	SD / D5