



SANDBAGS TO BE PLACED TO ENSURE THAT WATER DOES NOT FLOW OVER OUTER EDGE OF BARRIER AND ONTO ROAD

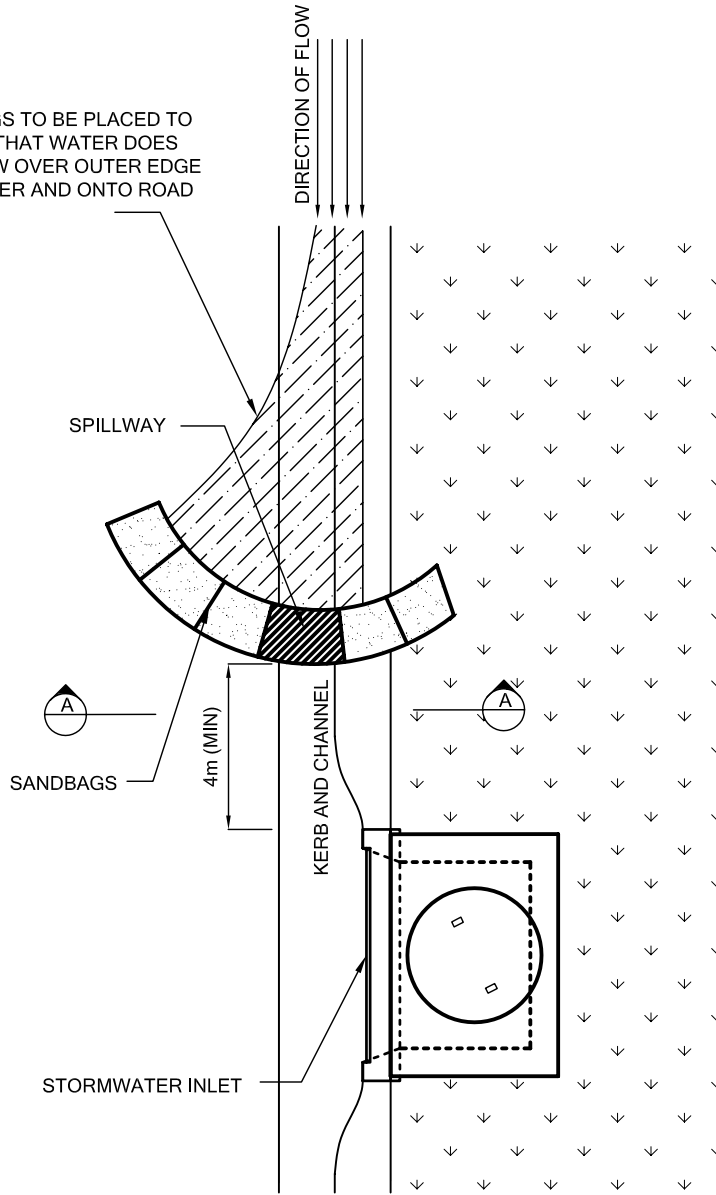

PLAN

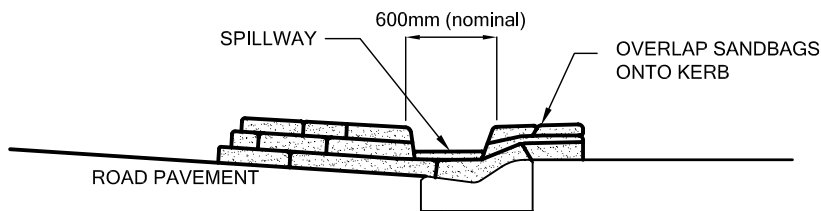

SECTION A-A

NOTES:

1. ALL DIMENSIONS ARE IN MILLIMETRES UNLESS STATED OTHERWISE
2. ACCUMULATED SEDIMENT TO BE REMOVED AND DISPOSED OF PERIODICALLY
3. ACCUMULATED SEDIMENT TO BE REMOVED AND DISPOSED OF WHEN SANDBAG BARRIER IS NO LONGER REQUIRED

AMENDMENTS	DATE		STORMWATER INLET PROTECTION	DRAWN BY: AC
				DATE: JAN '07
				SCALE: N.T.S.
			MANAGER CIVIL DEVELOPMENT SERVICES 	DRAWING NO.: SD / S4