


SECTION: WELDED WIRE MESH FENCING WITH GALVANISED STEEL POST



SECTION: WELDED WIRE MESH FENCING WITH TIMBER POST

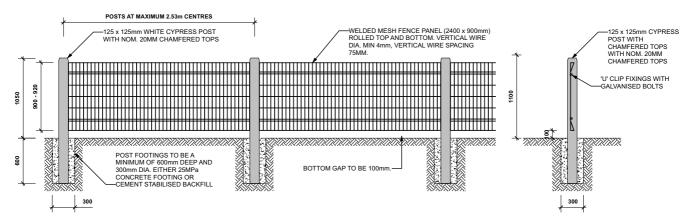

override other information provided)

Yarra Ranges

Council

NOTES

- TIMBER SHOULD BE GOOD QUALITY AND GENERALLY FREE FROM SPLITS AND DEFECTS. LIGHTLY SANDED BACK WITH EXPOSED EDGES ROUNDED OFF.
- 2. TIMBER SHALL BE LEFT RAW. NO PAINT OR STAINS ARE TO BE APPLIED
- 3. FENCE PANEL SHOULD BE AT A MINIMUM OF 100mm
 ABOVE THE FINISHED GROUND LEVEL TO REDUCE
 LITTER BUILD UP
- . ALL FIXINGS TO BE HOT DIPPED GALVANISED

Welded Wire Mesh Fencing

MANAGER RECREATION PARKS & FACILITIES

Pil Mulon

all the measurements unless speicified are in mm.

DRAWN BY: REVISION: SD B

DATE:

October 2023

SCALE: NTS