
## SDL/B06

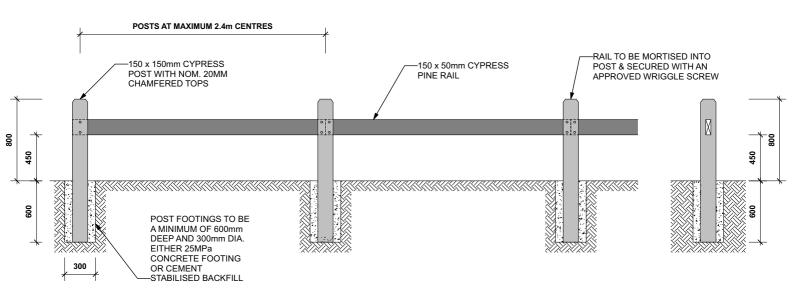





override other information provided)

## **NOTES**

- TIMBER MATERIAL SHALL BE AT LEAST A **DURABILITY CLASS 1 FOR ABOVE GROUND AND** CLASS 2 FOR IN-GROUND USE, AND BE OF THE HIGHEST QUALITY AND GENERALLY FREE FROM SPLITS AND DEFECTS. LIGHTLY SANDED BACK WITH EXPOSED EDGES ROUNDED OFF.
- TIMBER SHALL BE LEFT RAW. NO PAINT OR 2. STAINS ARE TO BE APPLIED.
- TIMBER POST & RAIL GARDEN FENCING SHALL BE USED WHERE THERE ARE GARDENS WITHIN PLAYSPACES AND LONG TERM PROTECTION IS REQUIRED.

Yarra Ranges

Council

Permanent Garden Fencing in Playspaces and Garden Beds

MANAGER RECREATION PARKS & FACILITIES

DRAWN BY: SD

REVISION: В

DATE:

October 2023

SCALE: NTS