

STANDARD DETAIL

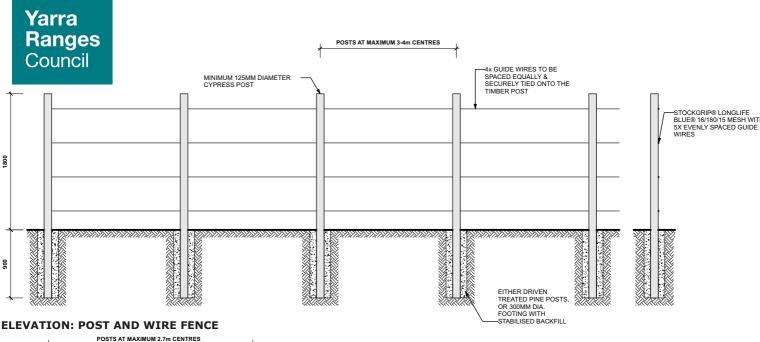

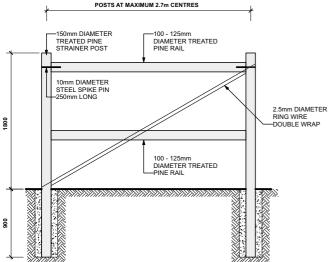

ELEVATION: STRAINER POST ASSEMBLY AND CORNER

NOTES

- TIMBER SHALL BE OF GOOD QUALITY AND 1 GENERALLY FREE FROM SPLITS AND DEFECTS.
- TIMBERS SHALL BE LEFT RAW. NO PAINT OR 2 STAINS ARE TO BE APPLIED.
- 3 WIRE FENCING SHALL BE UTILISED IN AREAS AROUND PLANTING AND AREAS MARKED FOR BUSHLAND CONSERVATION.
- NO BARBED WIRE UNLESS REQUIRED. 4
 - DEPENDING ON LOCATION, MESH MAY NOT EXTEND TO GROUND TO ALLOW WOMBATS TO MOVE THROUGH WITHOUT DAMAGING FENCING. IF EXCLUDING RABBITS, KNOTTED MESH MAY BE ADDED WITH A FOLDED TOE.

Yarra Ranges Council

Bushland Deer Fencing

MANAGER RECREATION

PARKS & FACILITIES

all the measurements unless speicified are in mm.

5

DRAWN BY: SD

REVISION: В

DATE:

October 2023

SCALE: NTS