
**Yarra** Ranges Council



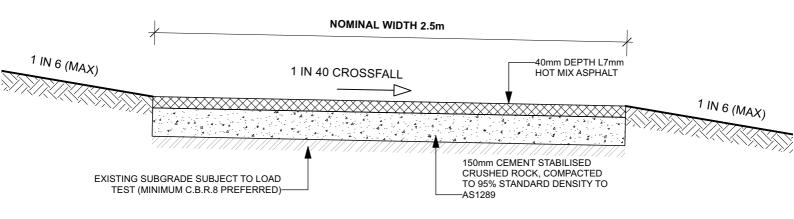

SECTION: SHARED USE PATH (SUBJECT TO VEHICULAR LOADING)

## **NOTES**

- PREFERENCE FOR GRADES LESS THAN 1:10, BUT GRADIENTS UP TO 1:7 ACCEPTED, BEYOND WHICH STEPS SHOULD BE CONSIDERED.
- PATHS WITHIN PARKS & RESERVES WHERE REQUIRED 2. SHOULD BE OF CONCRETE OR ASPHALT CONSTRUCTION & COMPLY WITH REQUIREMENTS FOR ACCESSIBILITY OF VEHICLES & EQUIPMENT THAT MAY TRAVERSE THE SURFACES.
- PATHS WITHIN PLAYGROUNDS SHALL COMPLY WITH 3. PLAYGROUND & DDA DESIGN STANDARDS.
- PATH WIDTHS SHALL BE DETERMINED BY THE ACCESS 4. REQUIRED IN THE PARK SUCH AS PEDESTRIAN OR SHARED USED OR VEHICLES

## Asphalt Paving (Vehicular Standard)

MANAGER RECREATION PARKS & FACILITIES

Yarra Ranges

Council

all the measurements unless speicified are in mm.

DRAWN BY: REVISION: SD

В

DATE:

October 2023

SCALE: NTS