
LANDSCAPE - OPEN SPACE STANDARD DETAIL

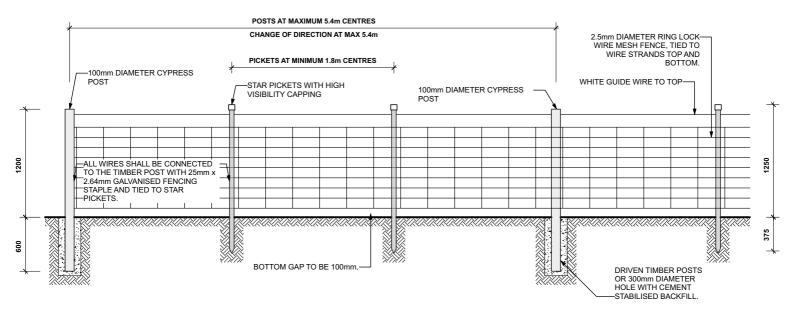





(images are illustrative only and do not override other information provided)



DRAWN BY: REVISION: SD B DATE: October 2023 SCALE: NTS

all the measurements unless speicified are in mm.

4.

NOTES

- 1. TIMBER SHALL BE OF GOOD QUALITY AND GENERALLY FREE FROM SPLITS AND DEFECTS.
- 2. CORNER POSTS TO BE TIMBER, WITH DIAGONAL WIRE BRACING IF REQUIRED FOR STABLISATION.
- 3. TEMPORARY GARDEN FENCING SHALL BE UTILISED IN AREAS AROUND PLANTING DURING ESTABLISHMENT PERIOD AND PLAYSPACES. AFTER THE ESTABLISHMENT PERIOD (24 MONTHS), THESE FENCES SHOULD BE REMOVED.
 - STANDARD 700mm OR 900mm HEIGHT RINGLOCK TO BE USED.