



1200

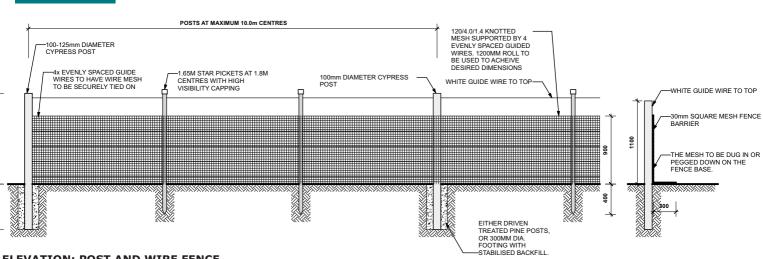

ELEVATION: POST AND WIRE FENCE

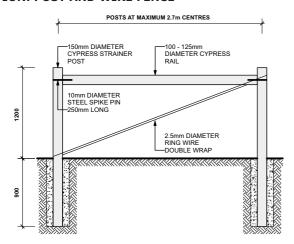

ELEVATION: STRAINER POST ASSEMBLY AND CORNER

NOTES

- TIMBER SHALL BE OF GOOD QUALITY AND 1 GENERALLY FREE FROM SPLITS AND DEFECTS.
- TIMBERS SHALL BE LEFT RAW. NO PAINT OR 2 STAINS ARE TO BE APPLIED.
- WIRE FENCING SHALL BE UTILISED IN AREAS 3 AROUND PLANTING AND AREAS MARKED FOR BUSHLAND CONSERVATION.
- 4 NO BARBED WIRE UNLESS REQUIRED.

Yarra Ranges Council

Bushland Rabbit Fencing

MANAGER RECREATION PARKS & FACILITIES

all the measurements unless speicified are in mm.

DRAWN BY: REVISION: SD

В

DATE:

October 2023

SCALE: NTS