
LANDSCAPE - OPEN SPACE

STANDARD DETAIL

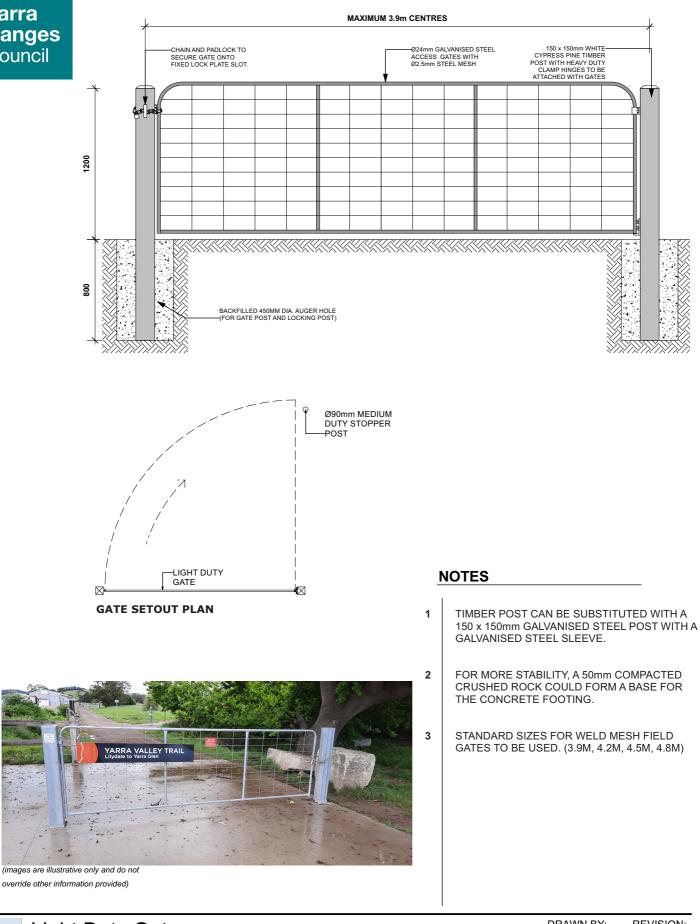



Light Duty Gate MANAGER RECREATION PARKS & FACILITIES Yarra Ranges Will when Council

DRAWN BY: **REVISION:** SD В DATE: October 2023 SCALE: NTS

all the measurements unless speicified are in mm.