

LANDSCAPE - OPEN SPACE



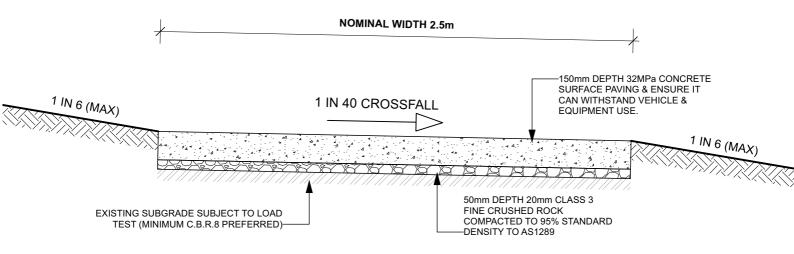

SECTION: SHARED USE PATH (SUBJECT TO VEHICULAR LOADING)

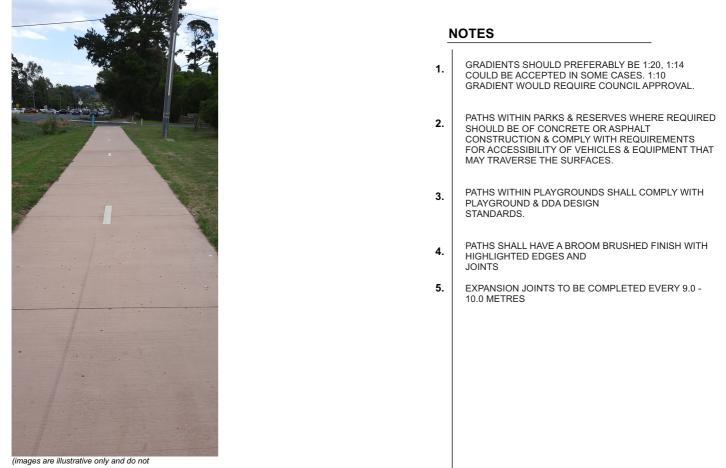

override other information provided)

Y R C

	Concrete Paving Surface (Vehicle	
arra	Standard) MANAGER RECREATION PARKS & FACILITIES	
anges ouncil	P. M. M.	all the measurem

DRAWN BY: REVISION: SD B DATE: October 2023 SCALE: NTS

all the measurements unless speicified are in mm.