
STANDARD DETAIL



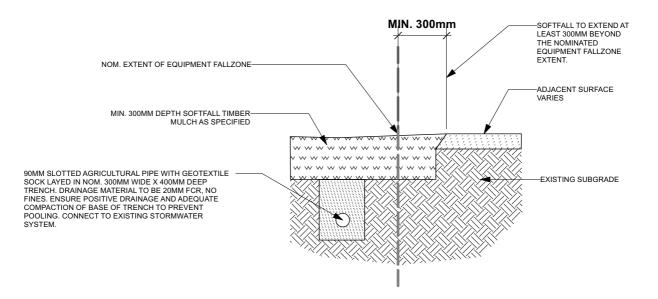

NOTES



Playspace Softfall Mulch Detail

MANAGER RECREATION PARKS & FACILITIES

DRAWN BY: SD DATE:

REVISION:

October 2023

SCALE: NTS