
## STANDARD DETAIL

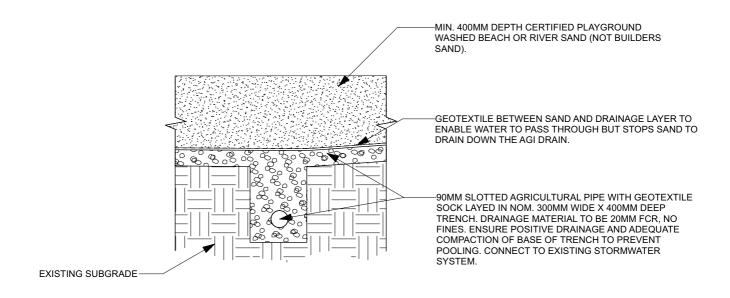



## **NOTES**



Typical Sand Pit Detail

MANAGER RECREATION PARKS & FACILITIES

DRAWN BY: SD

REVISION: В

DATE:

October 2023

SCALE: NTS