
STANDARD DETAIL

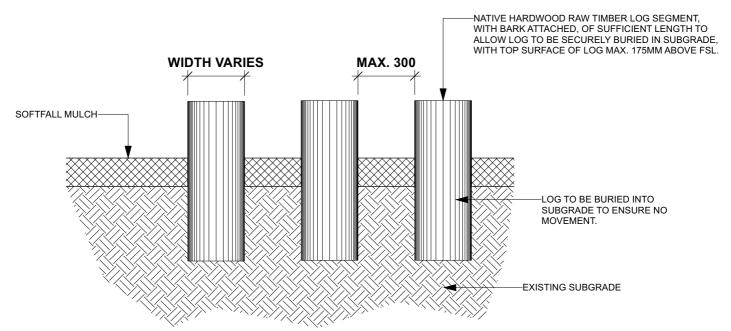



NOTES

Yarra Ranges Council

Typical Timber Log Stepper Detail

MANAGER RECREATION PARKS & FACILITIES

DRAWN BY: SD

REVISION:

DATE:

October 2023

SCALE: NTS