


## LANDSCAPE - OPEN SPACE STANDARD DETAIL

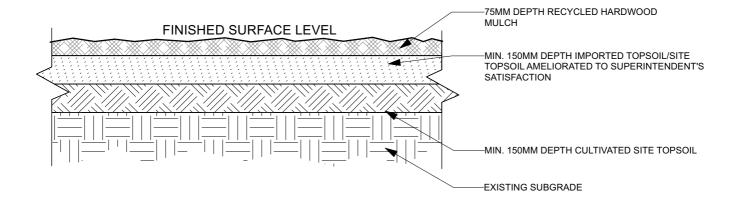



## NOTES

- THE SOURCED MULCH MUST BE FREE OF PLASTIC, 1. NAILS OR ANY SHARP OBJECTS.
- THE MULCH CAN BE RECYCLED HARDWOOD MULCH 2. BUT ANY BARKED PRODUCTS MUST NOT BE USED.



## Garden Bed Mulch Detail

MANAGER RECREATION PARKS & FACILITIES

Alpeter

DRAWN BY: **REVISION:** SD В DATE: October 2023 SCALE: NTS

all the measurements unless speicified are in mm.